


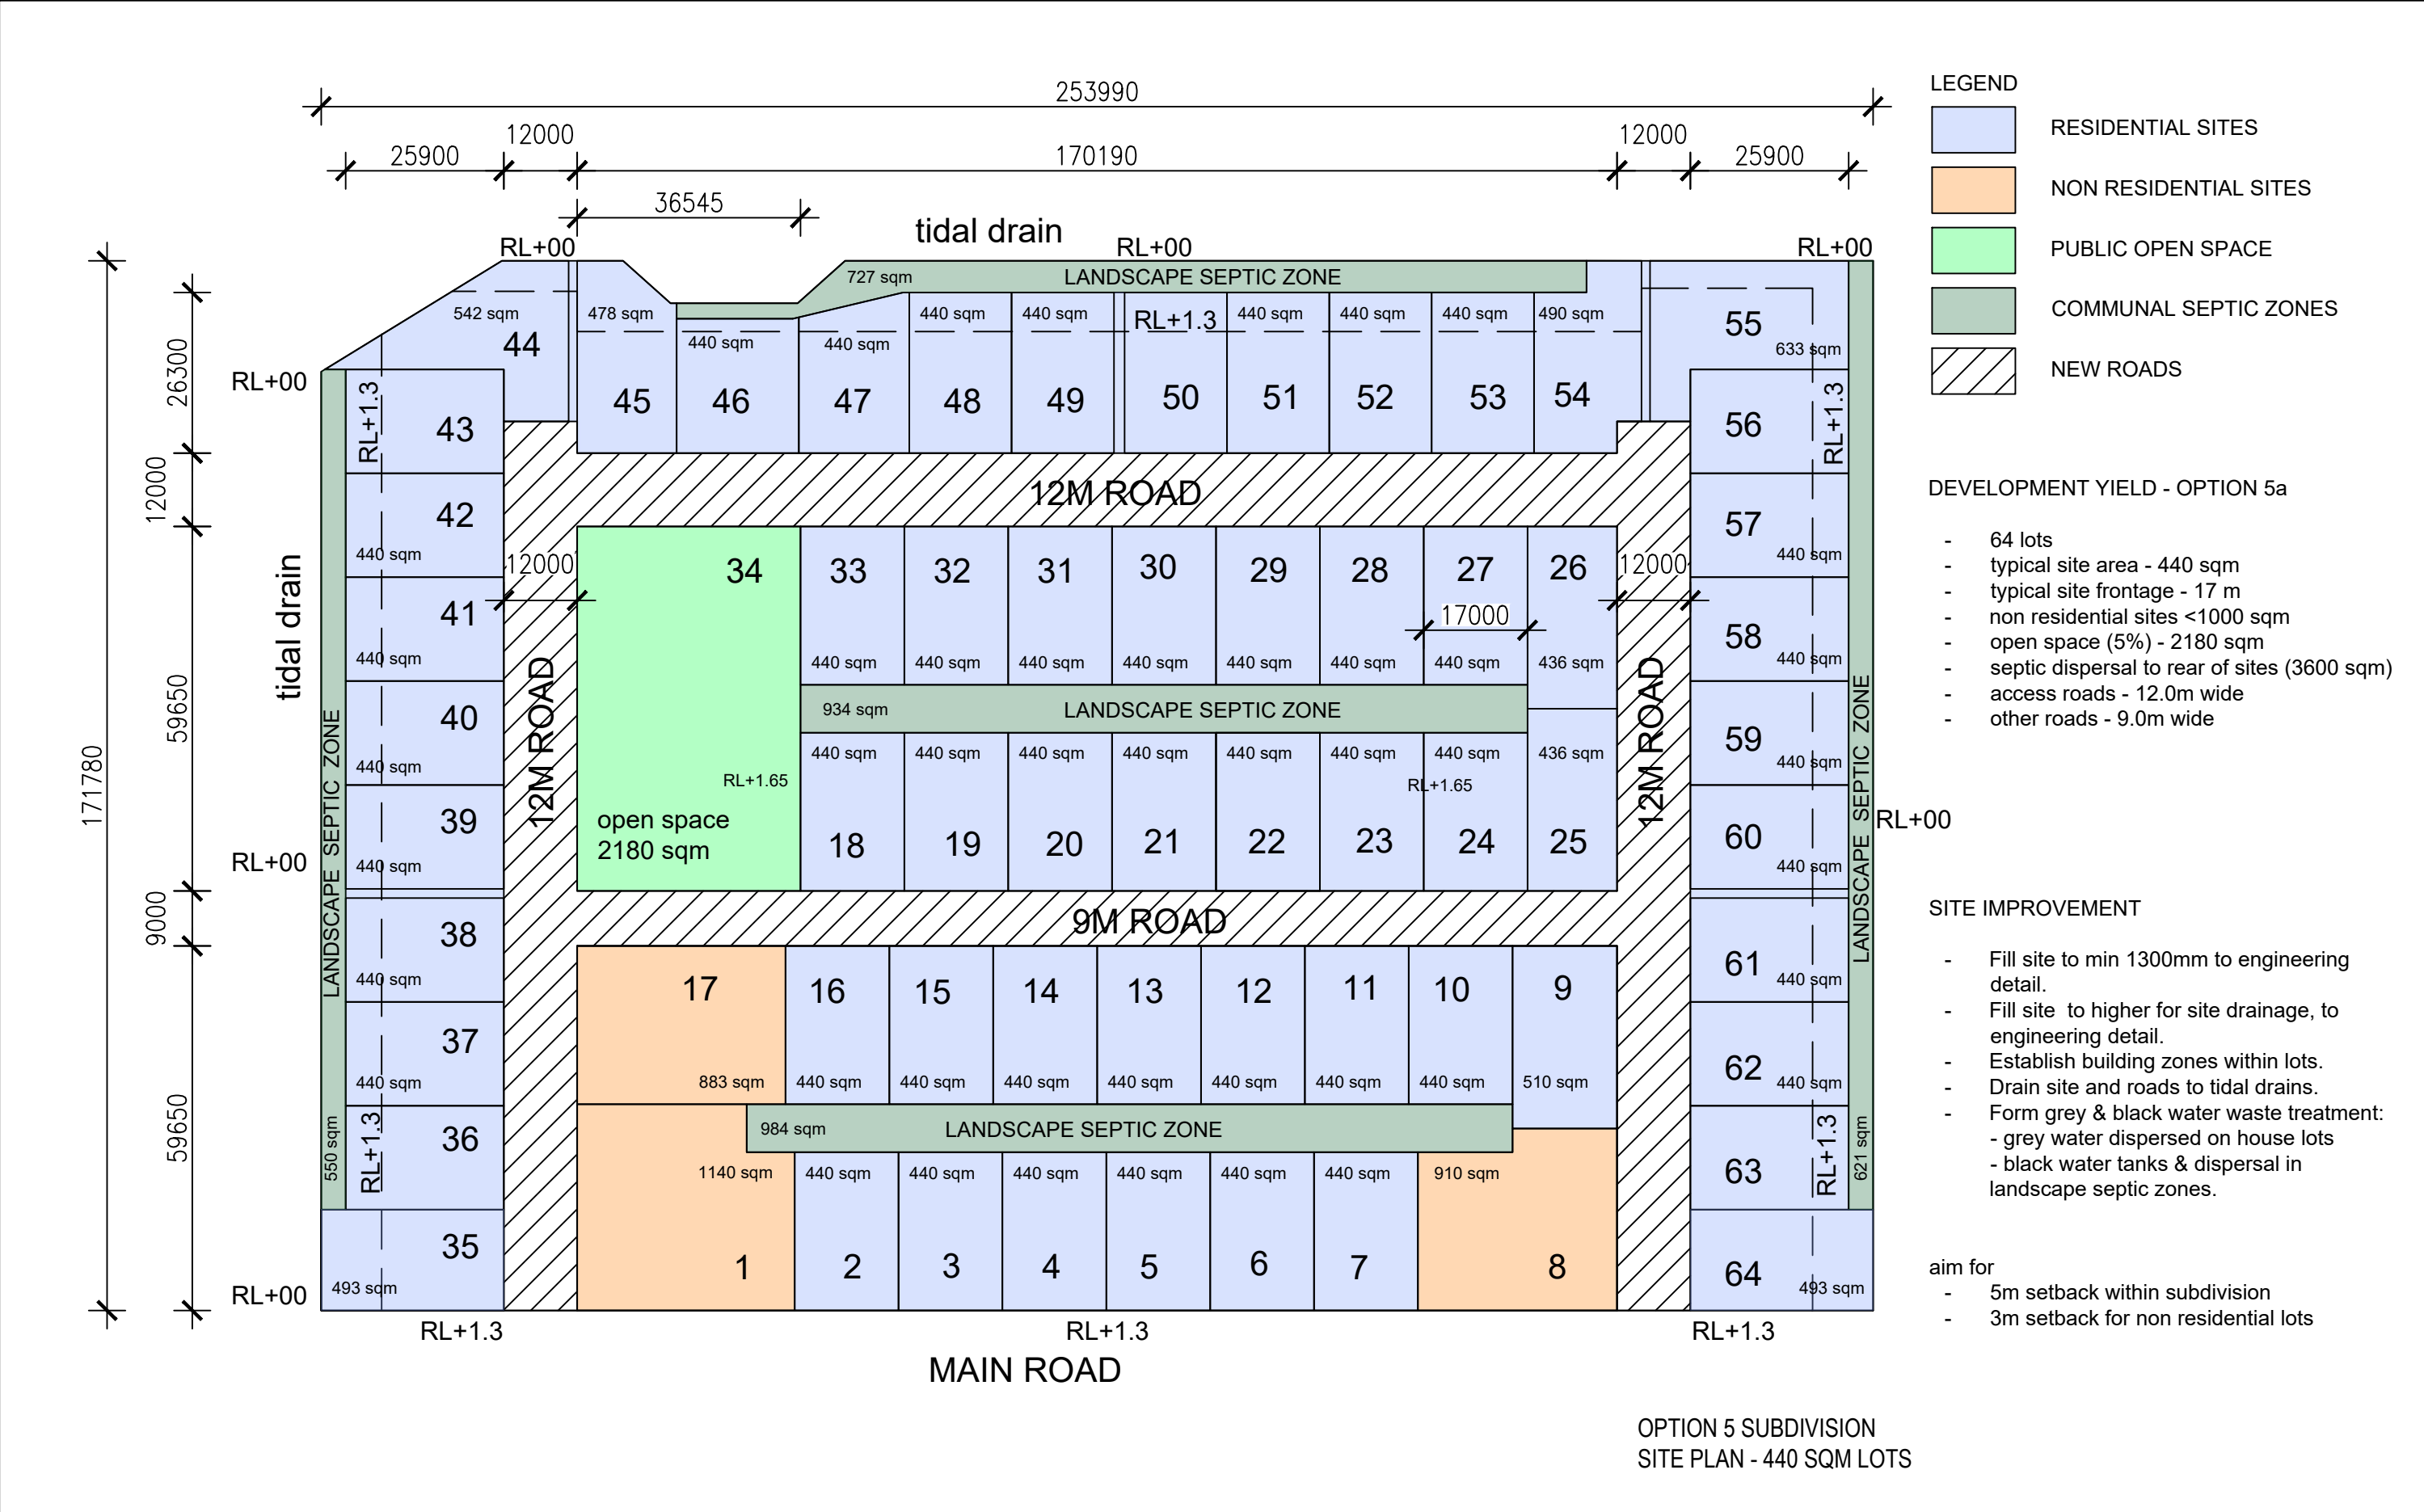

 SIVA 132 GRANTHAM RD RAIWAI PHONE:3387787 FAX:3370105 EMAIL - info@prb.com.fj www.wix.com/prbfiji/prbwebsite LAUTOKA 12 HECTOR ST NATOKOWAQA PHONE:6668717 FAX:6666970 LABASA 7 TUATUA ST LABASA PHONE:8816717 FAX:8814233	THE CONTRACTOR SHALL VERIFY ALL DIMENSIONS ON SITE AND BE RESPONSIBLE FOR REPORTING ANY DISCREPANCIES TO PUBLIC RENTAL BOARD® BEFORE COMMENCING ANY WORKS. THESE DRAWINGS ARE THE COPYRIGHT PROPERTY OF THE PUBLIC RENTAL BOARD® AND MUST BE RETURNED ON COMPLETION OF THE WORK. DO NOT SCALE PRINTS.	PROJECT TITLE : PROPOSED NEW RESIDENTIAL DEVELOPMENT SUBDIVISION @ NAMELIMELI	DRAWING TITLE : PROPOSED SUBDIVISION SITE PLAN - OPTION 5	DESIGN : MM	REVISION NOTES :	DATE : SEPT 2025	SHT NO : MP5a
				DRAWN : MM			
				CHECKED :		SCALE : 1:1000	