

3RD FL FLOOR PLAN  
SCALE 1:100

**LEGENDS:**

- 200 LOAD BEARING WALL
- SELECTED GRANITE STONE SINK TOP
- 600x600 PORCELEIN TILE
- 600x600 ANTI - SLIP PORCELAINE TILE

SSS- STAINLESS STEEL SINK  
WC - WATER CLOSET  
HB - HAND BASIN  
WT- WASH TUB  
SHR- SHOWER  
LNRY- LAUNDRY

67.8M²- TOTAL AREA PER FLAT

**NOTE:**

- APPLICATION OF WATER PROOFING AGENT WILL BE AT ALL WET AREA FROM 1ST FLOOR TO 3RD FOOR.
- 2 FLATS AT GROUND FLOOR LEVEL WILL BE DISABLE FRIENDLY FLATS
- 600x600 PORCELEIN TILES @ TOILET SHOWER AREA

- ALL GROUND FLOOR FLATS WILL BE DISABLE FRIENDLY FLATS
- FIRST, SECOND & THIRD FLOOR ARE IDENTICAL




ELEVATION KEY





ELEVATION A  
SCALE 1:100

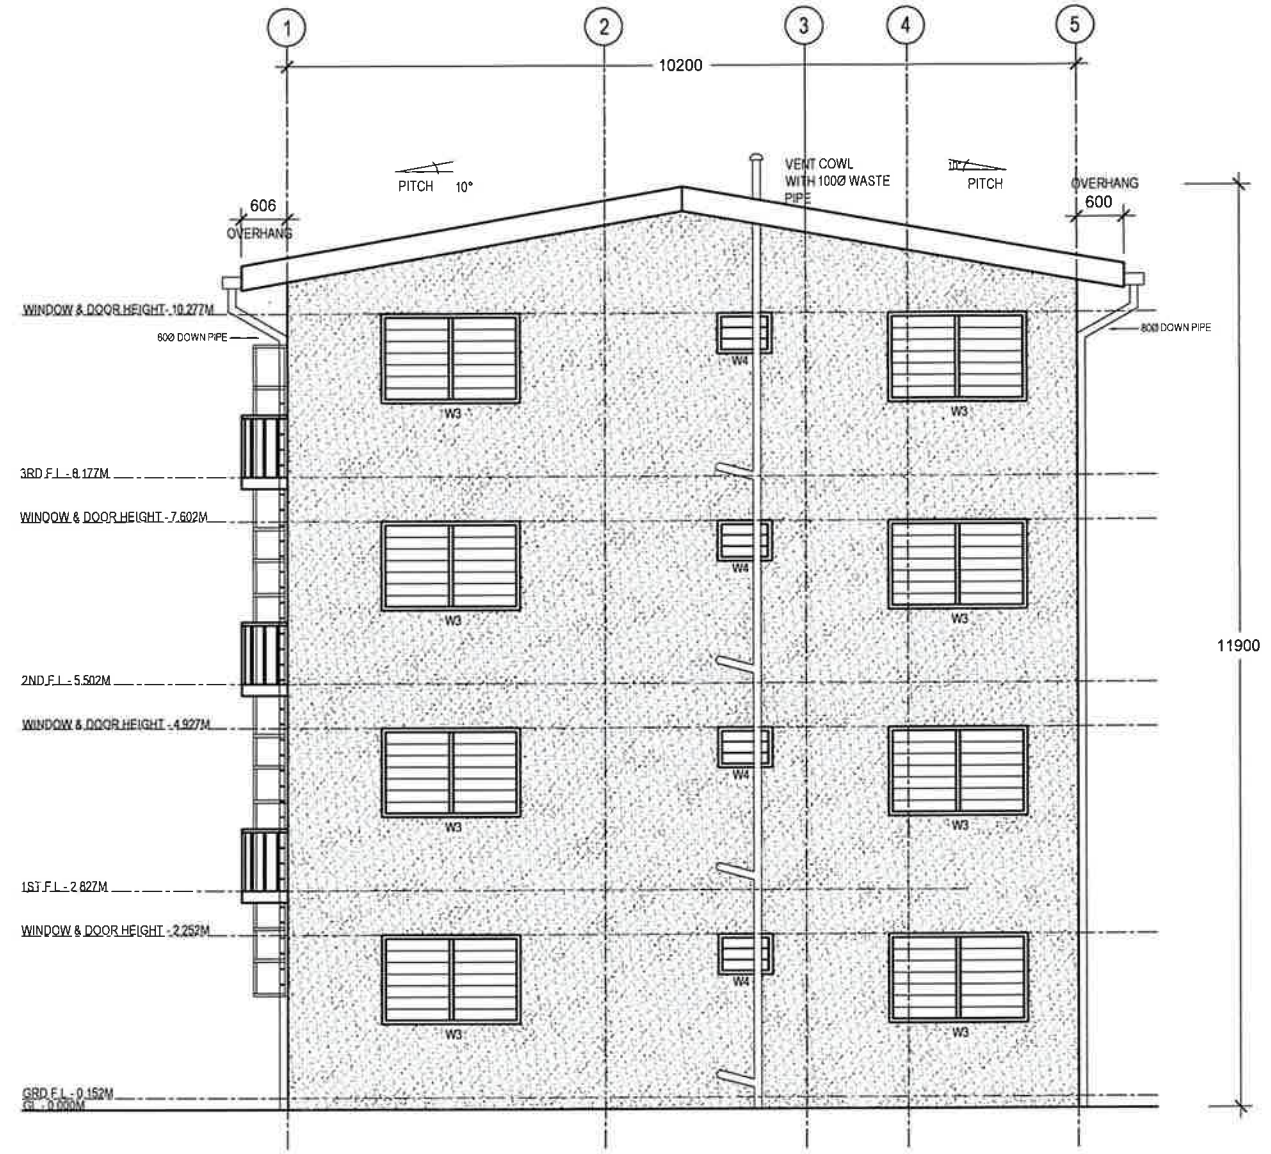


ELEVATION B  
SCALE 1:100





ELEVATION C  
SCALE 1:100

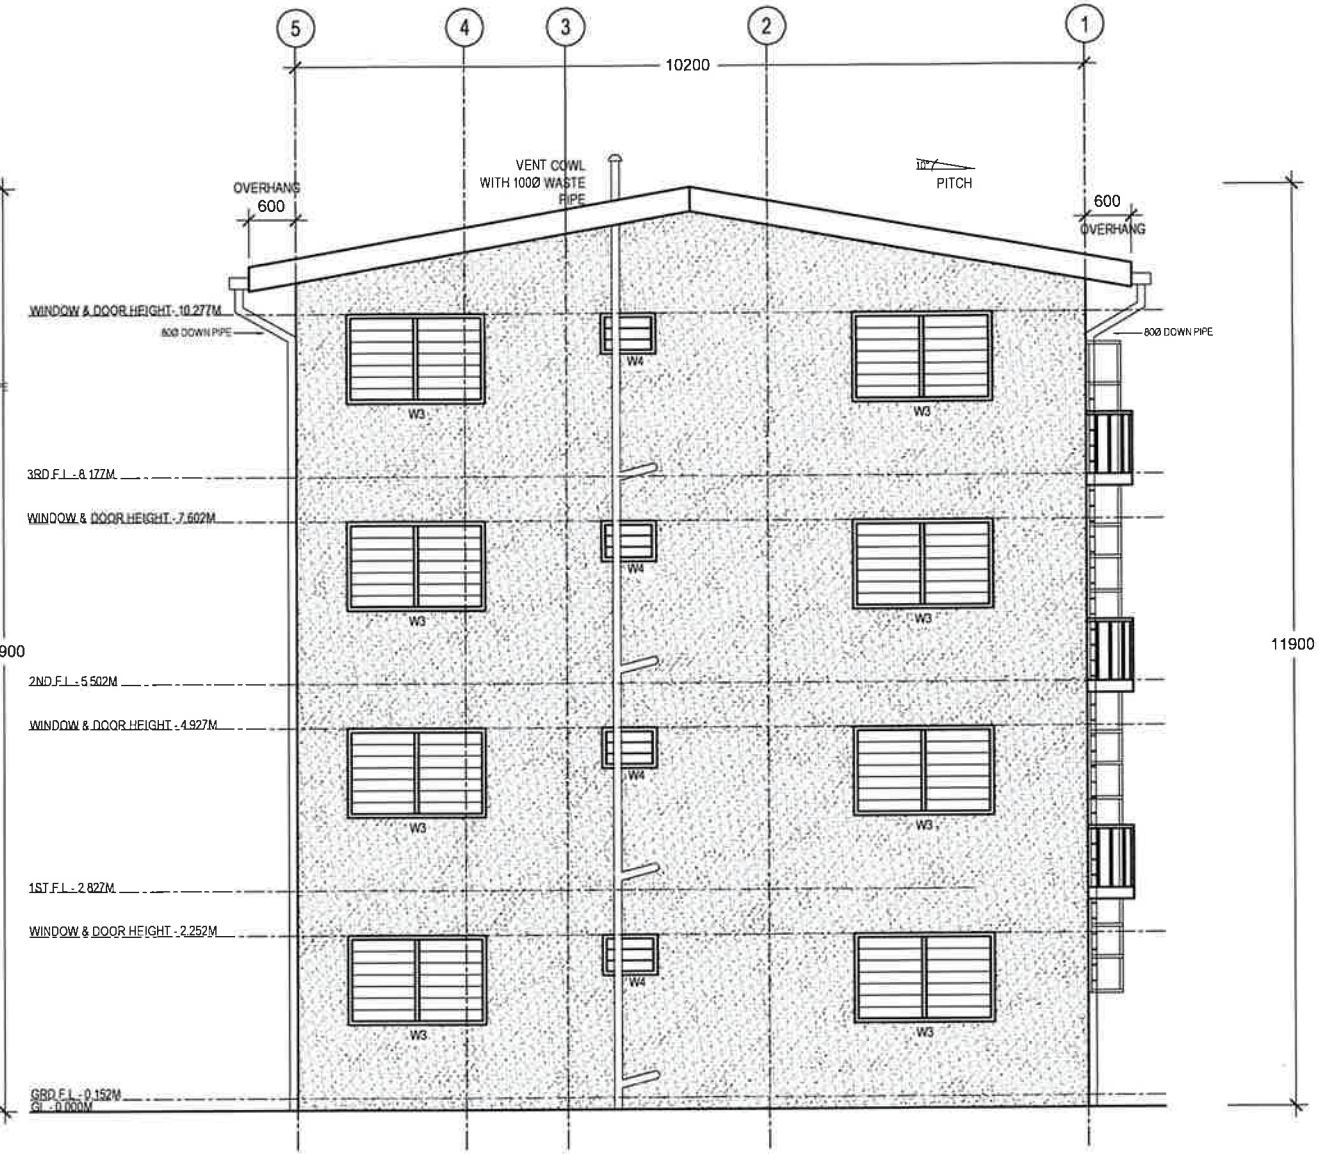


ELEVATION D  
SCALE 1:100







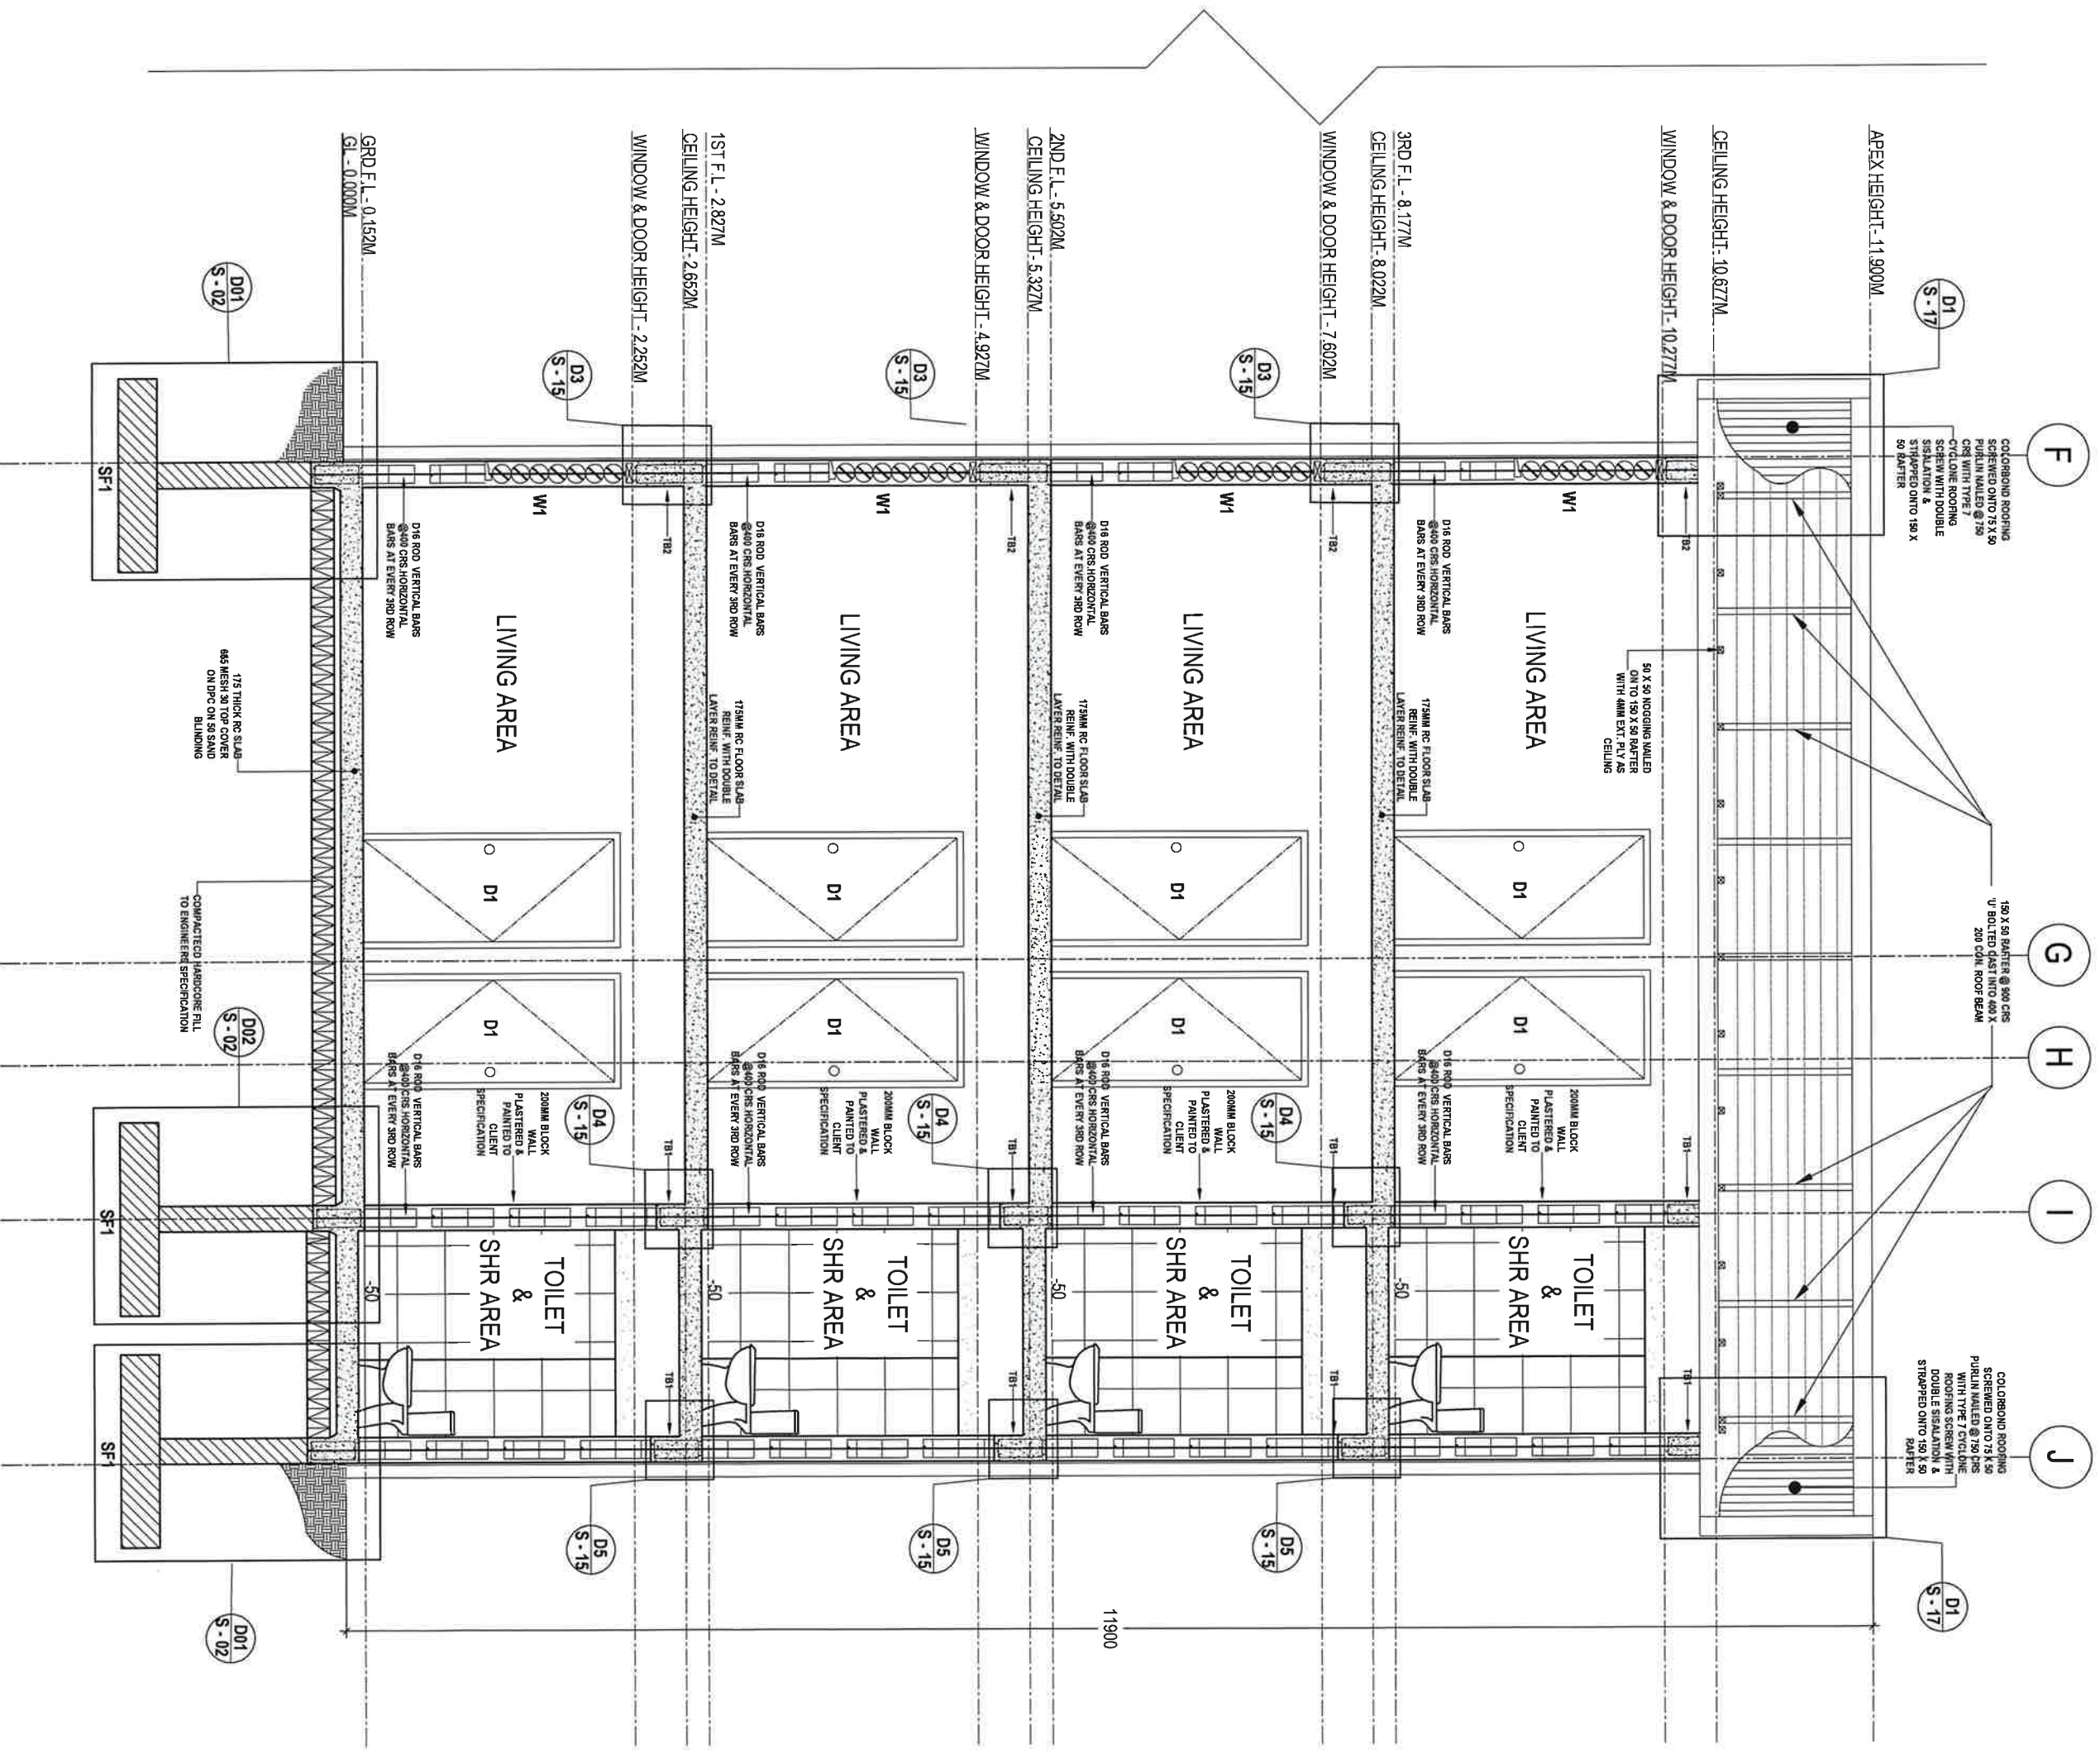

SECTION X-X CONT.


SCALE 1:50








## SCALE 1:50

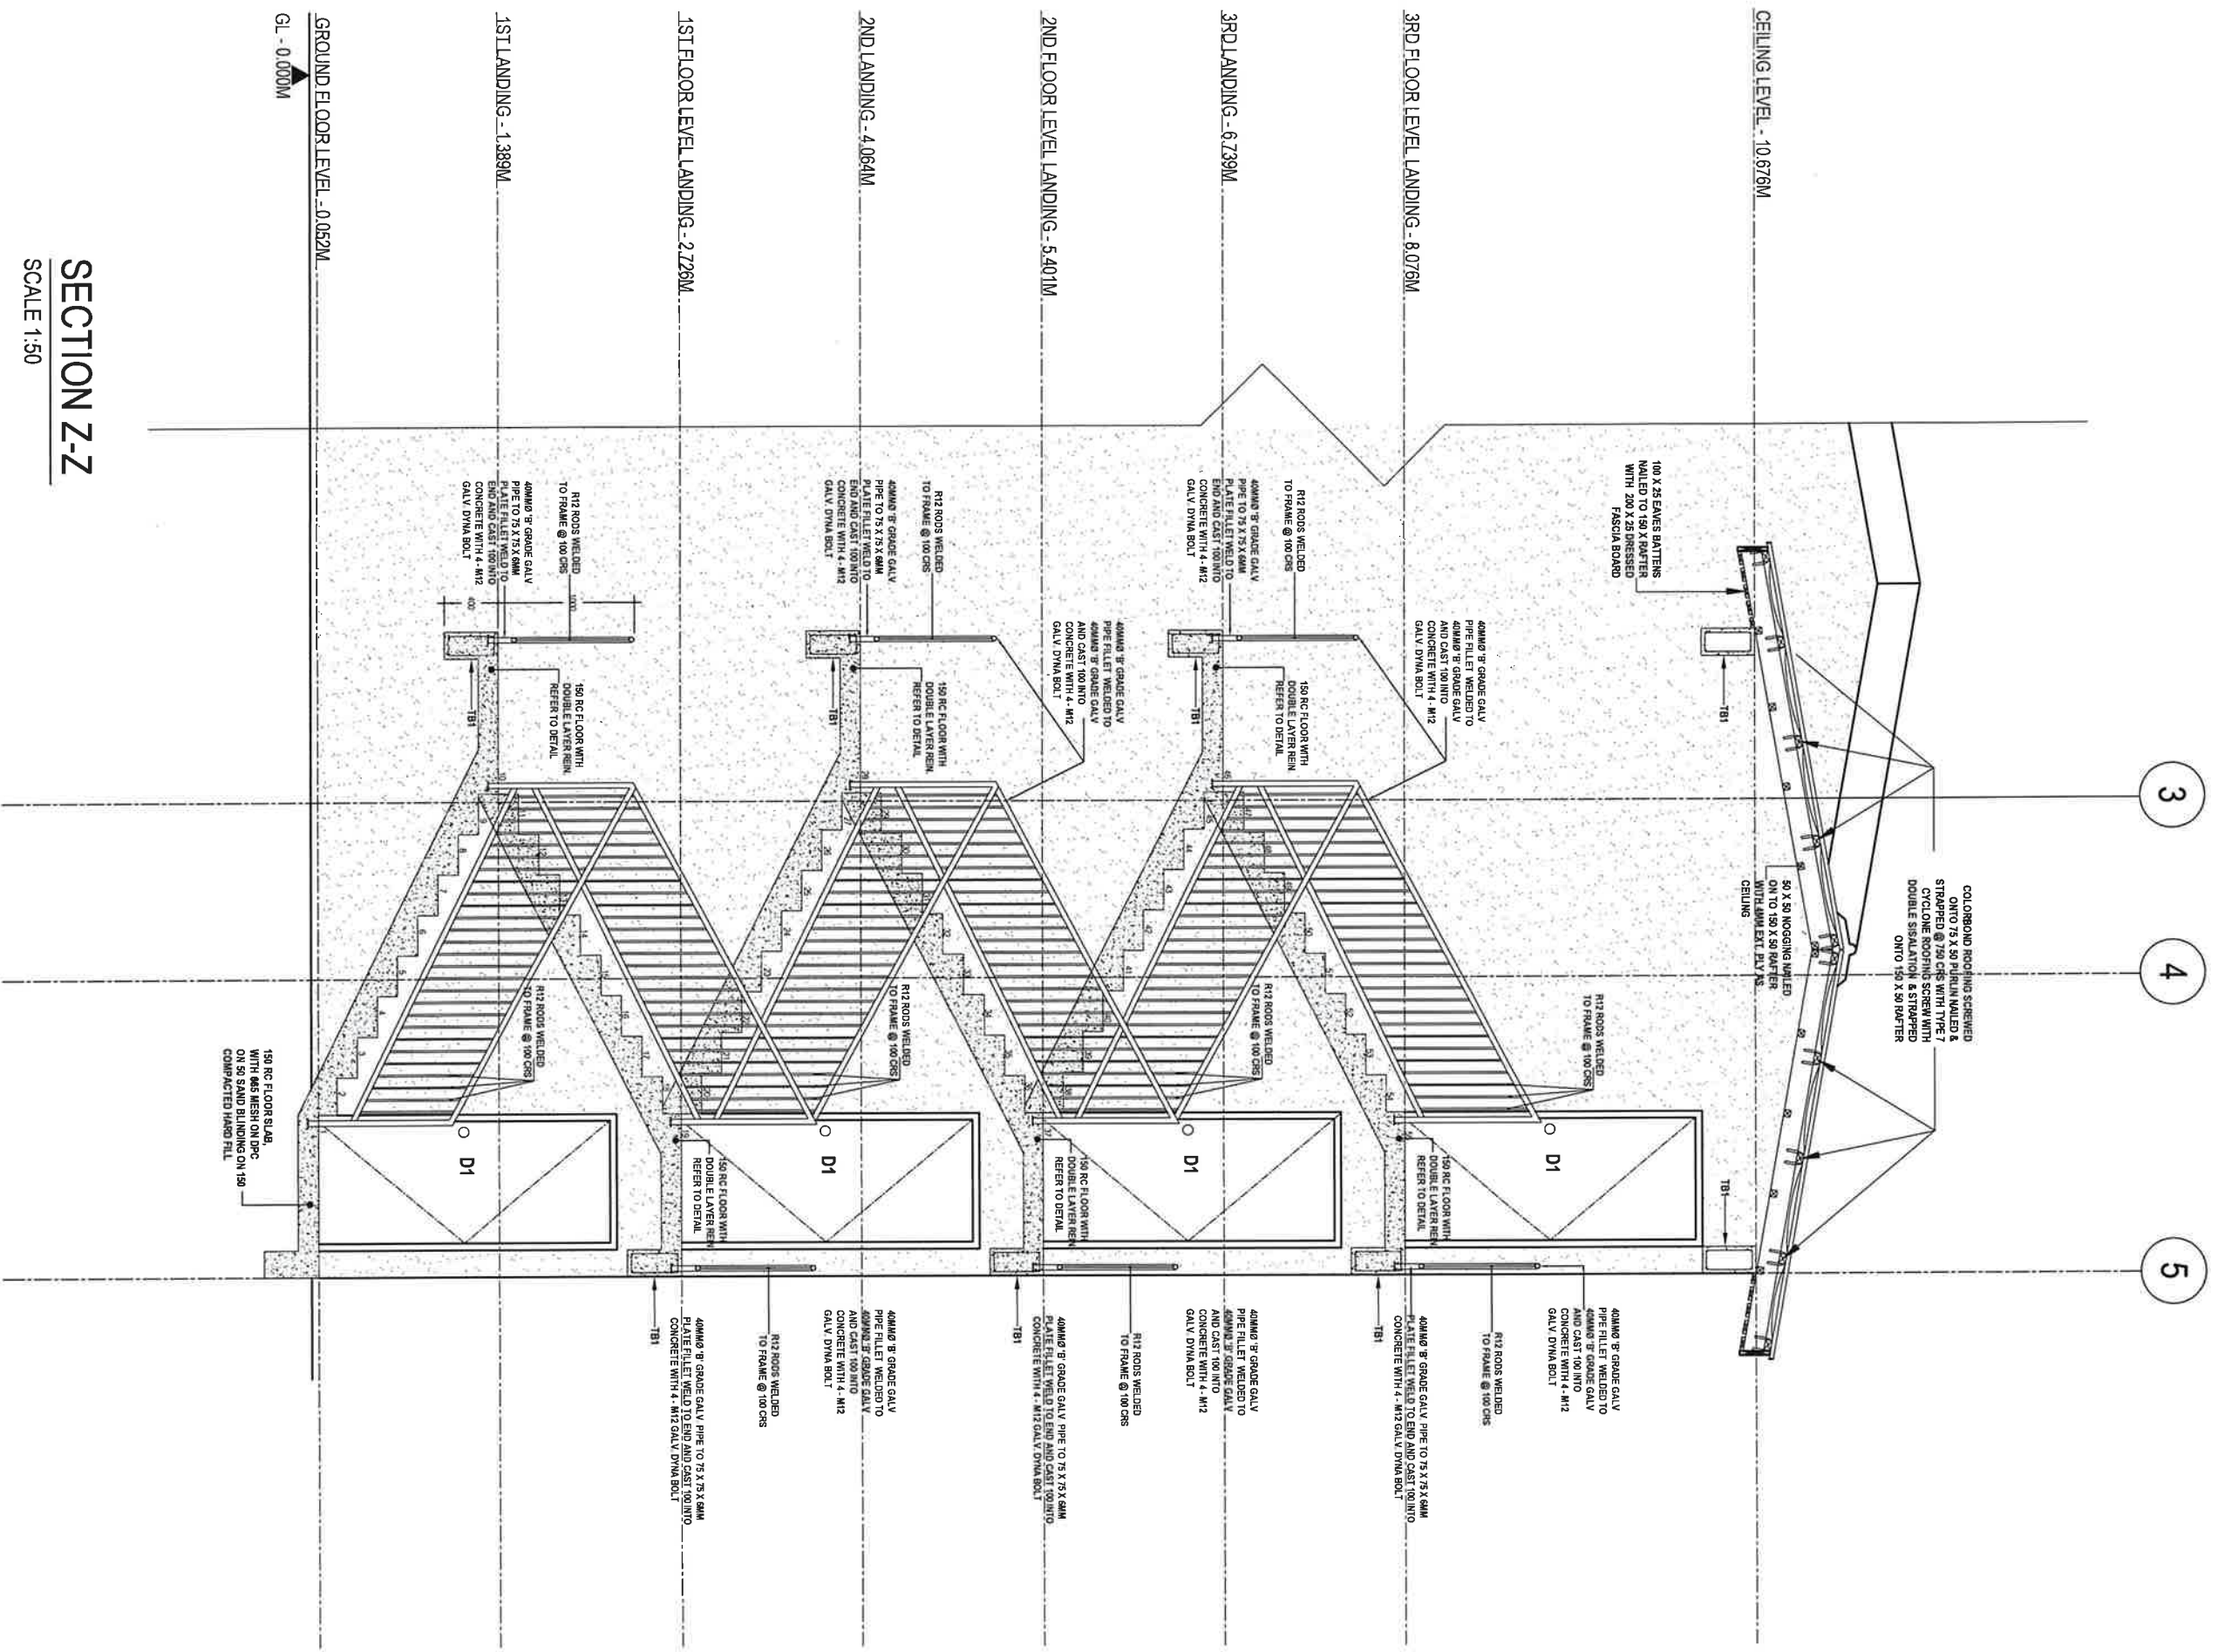



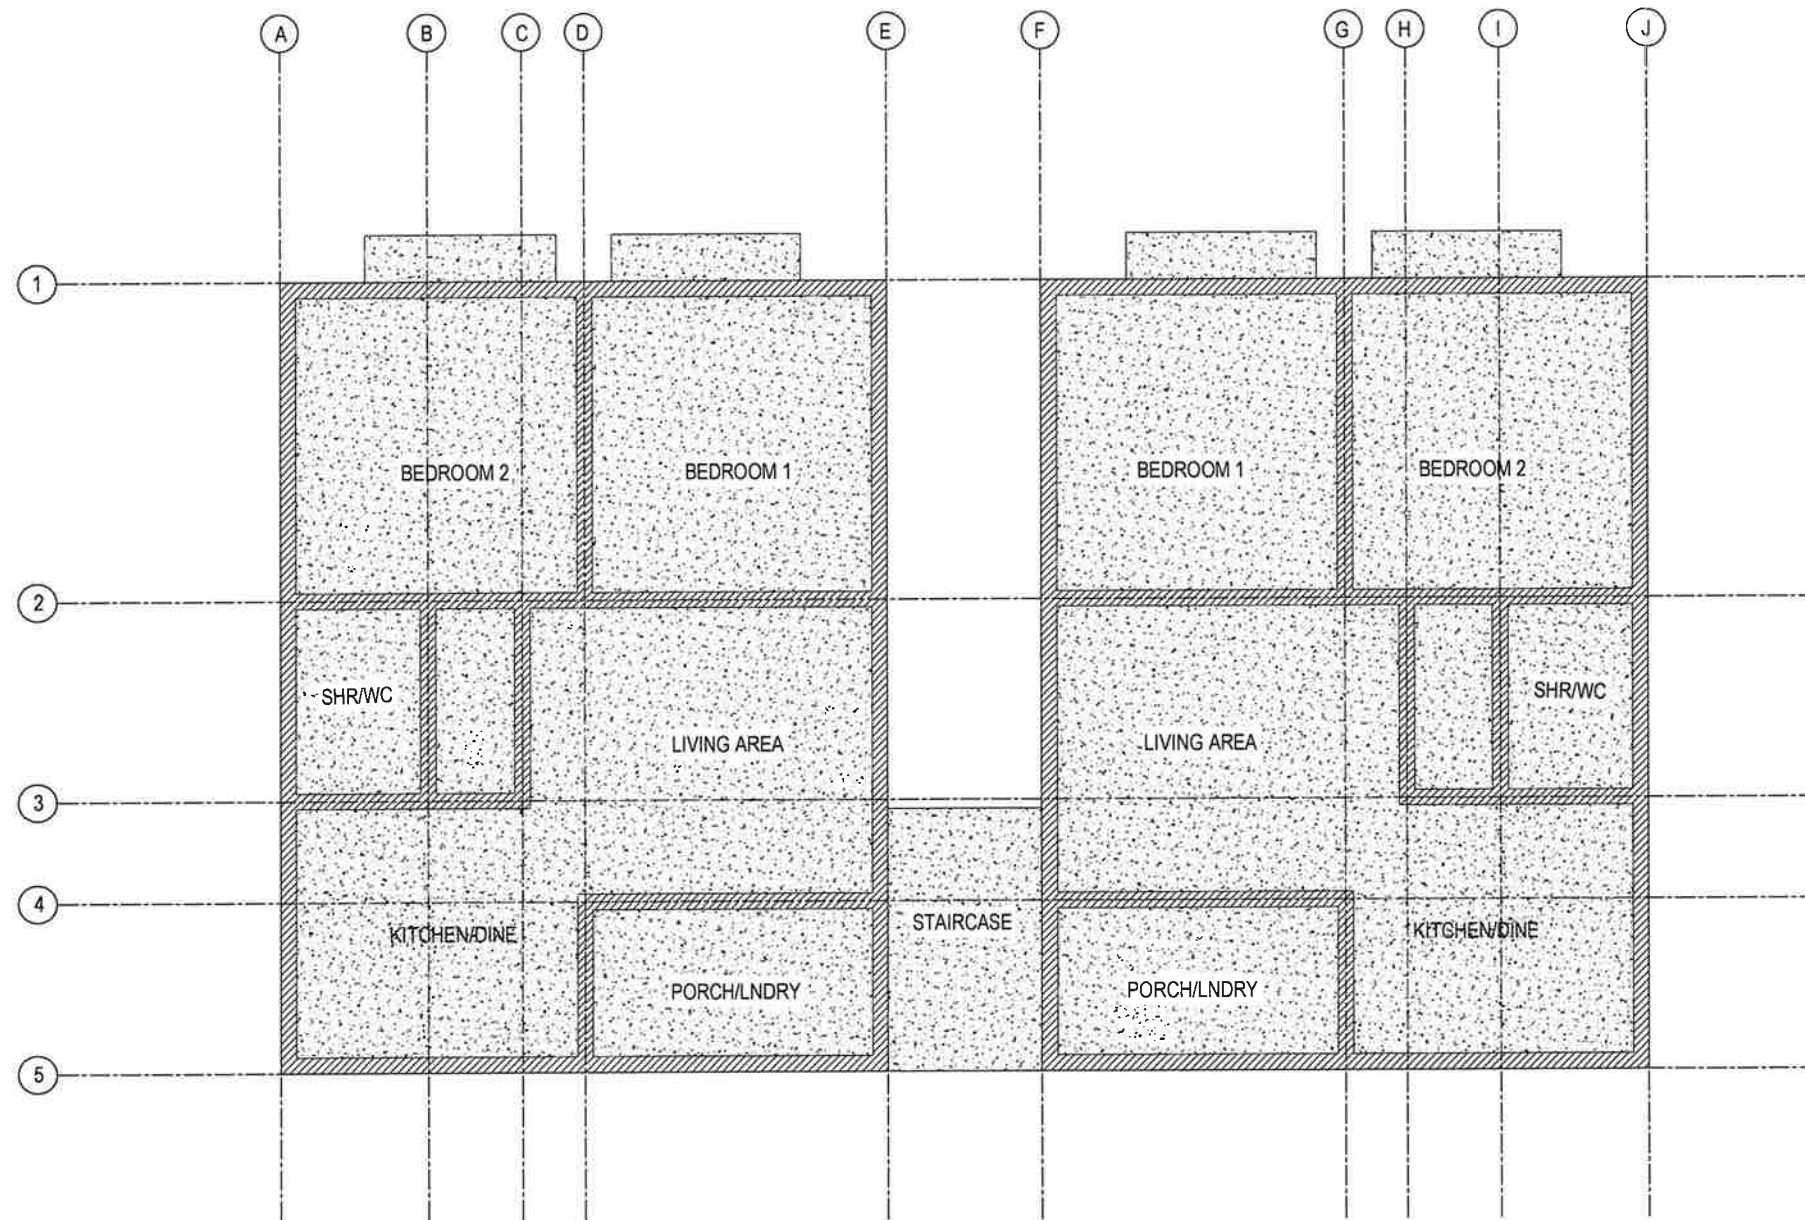

LEGENDS:

- PLATERED CEILING AREAS


- 200 LOAD BEARING WALL

NOTE:

- GROUND,1ST , 2ND FLOOR ARE IDENTICAL


GROUND FLOOR LEVEL - 2ND FLOOR LEVEL REFLECTED CEILING PLAN  
SCALE 1:100



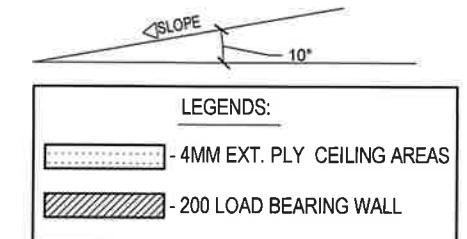

3RD FLOOR LEVEL REFLECTED CEILING PLAN  
SCALE 1:100



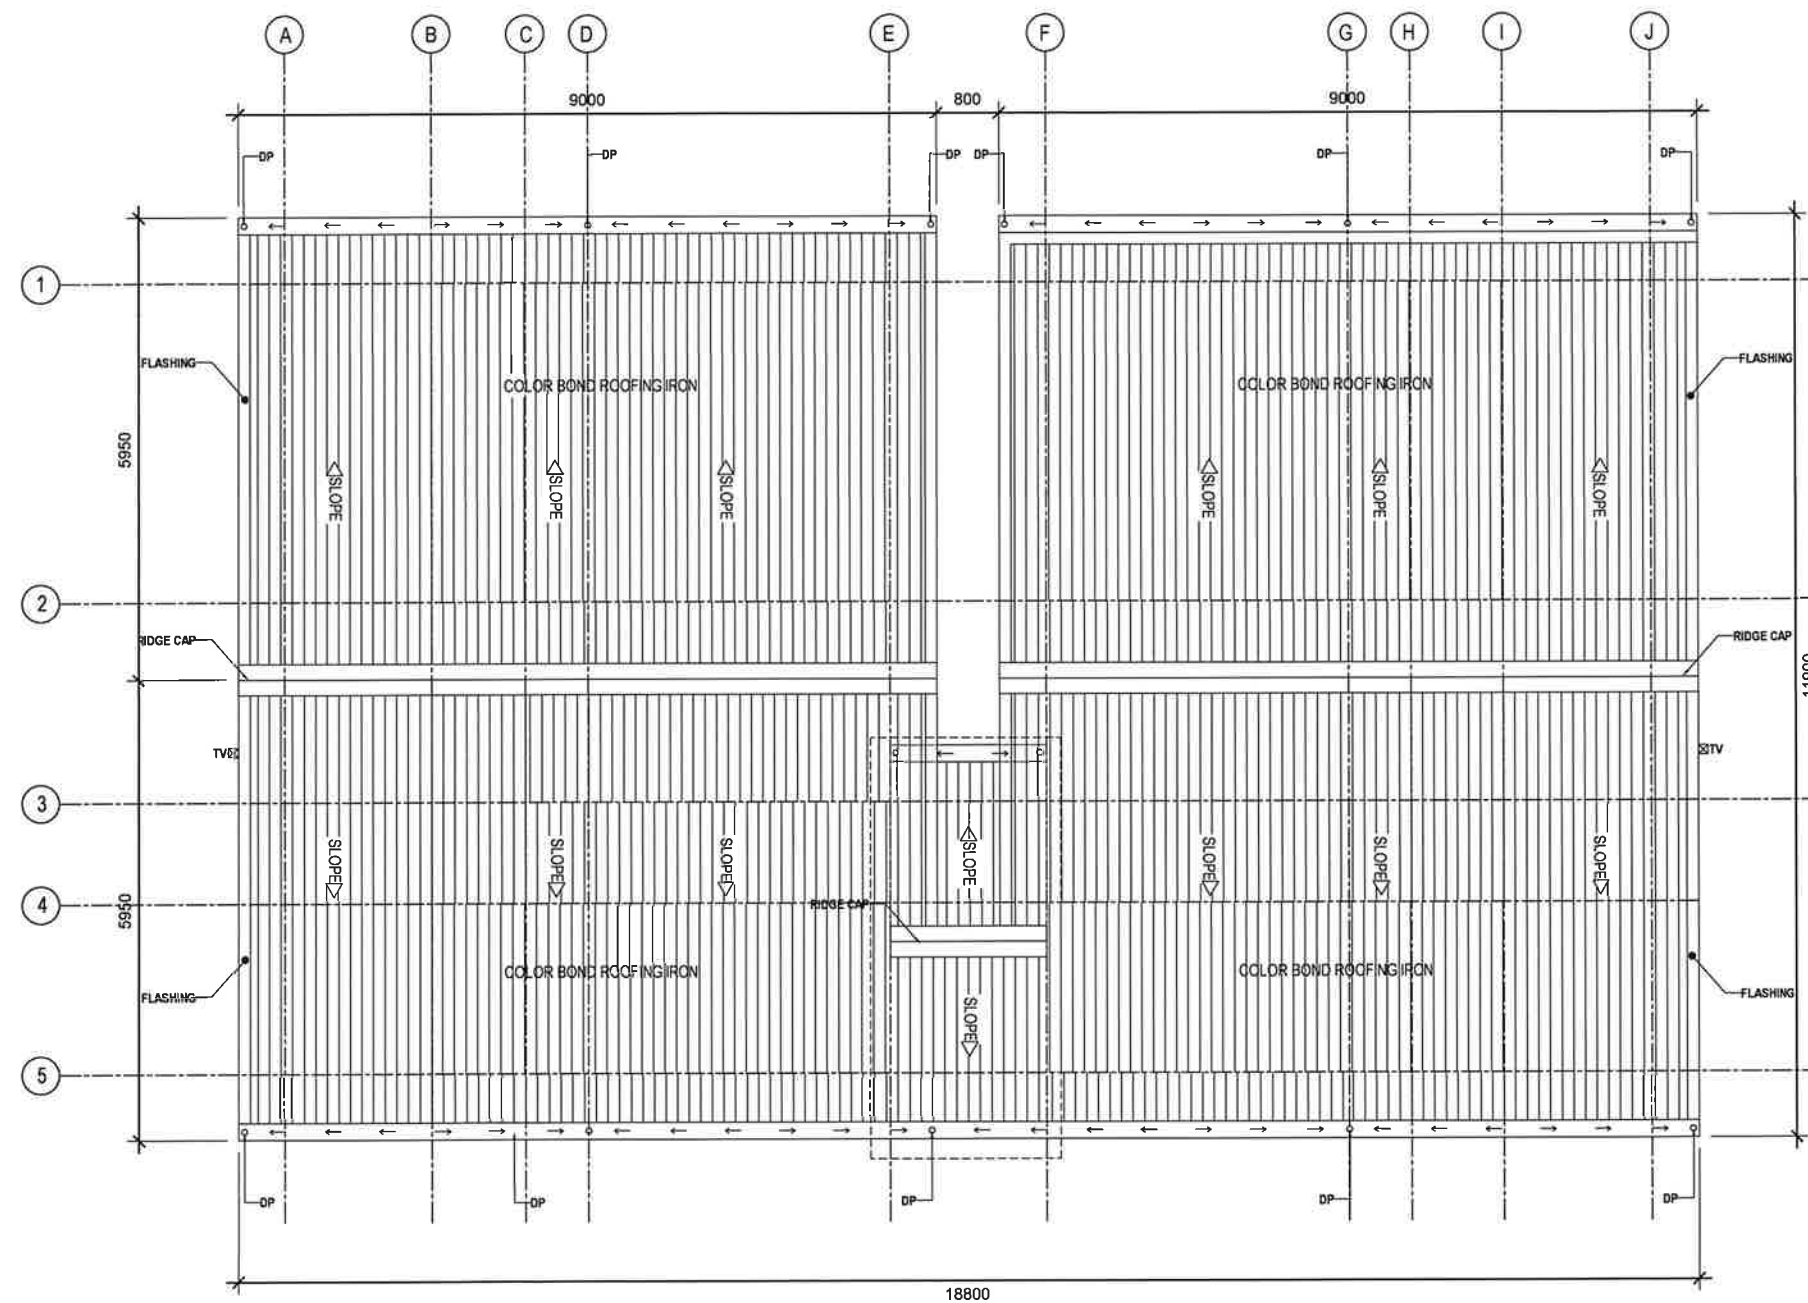

**ROOFING PLAN**  
SCALE 1:100

